






BA_WONING_G_N_34_VOORGEVEL
1:50

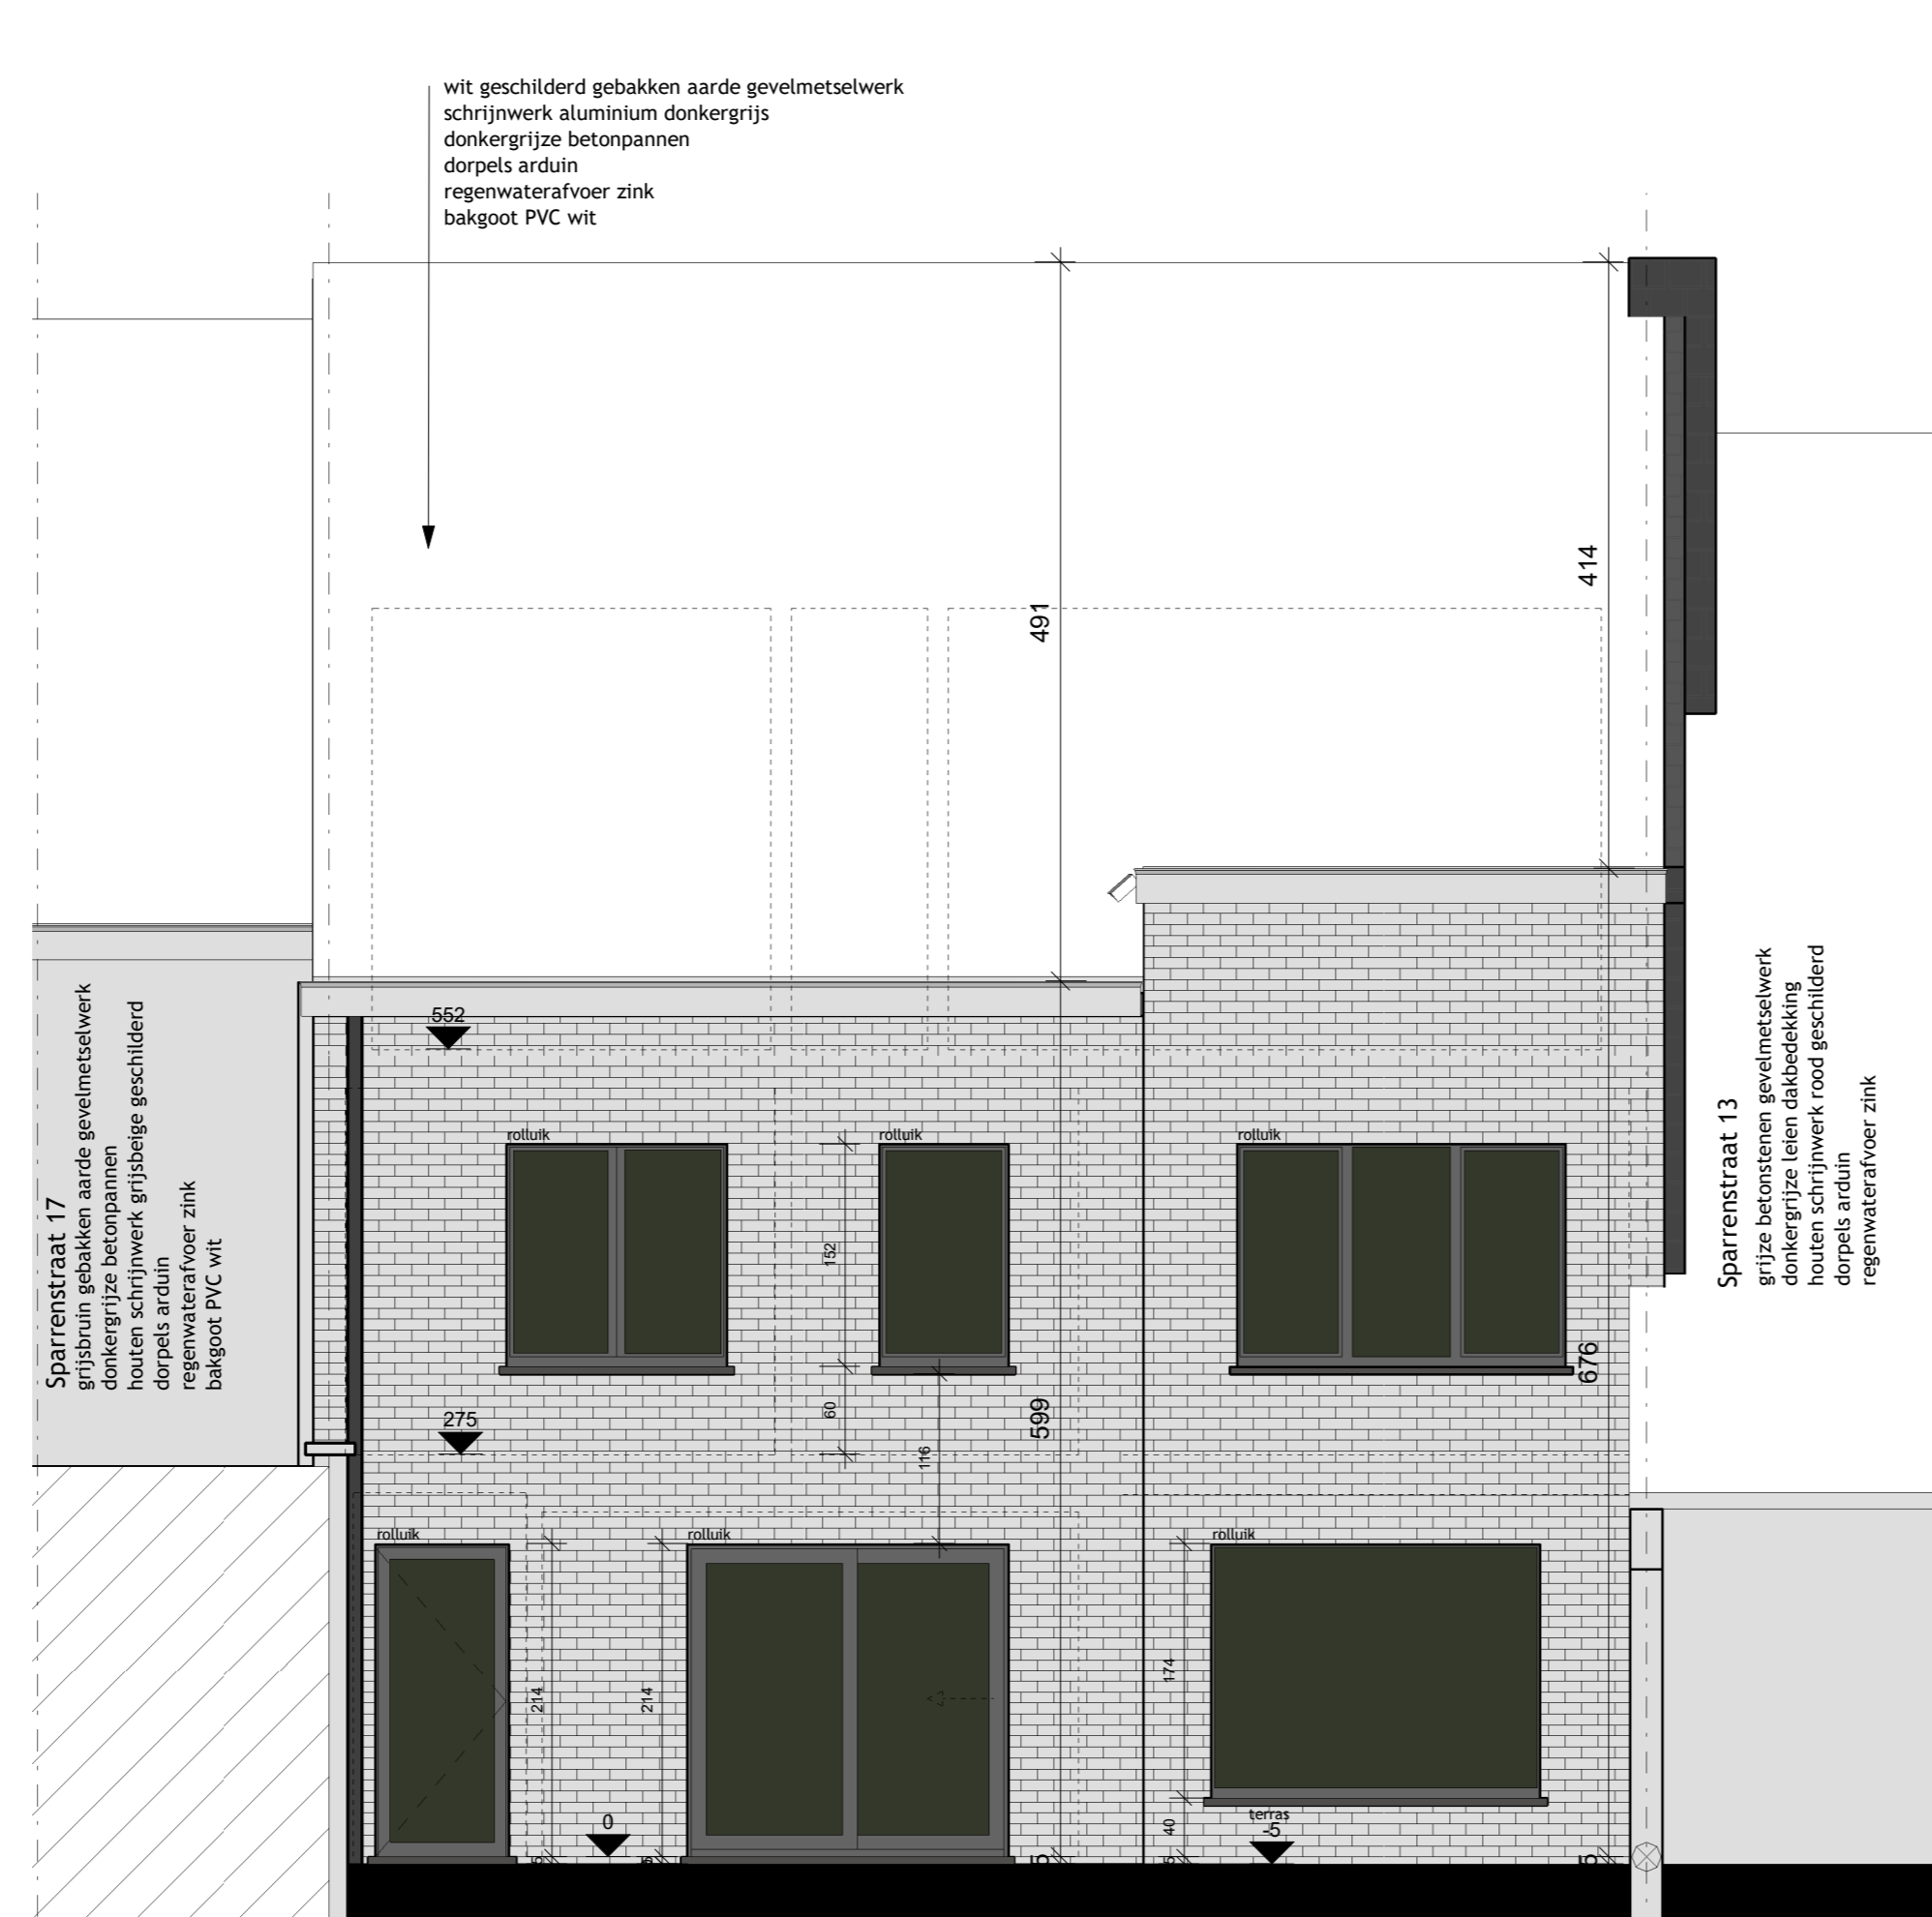


BA_WONING_G_N_35_ACHTERGEVEL
1:50

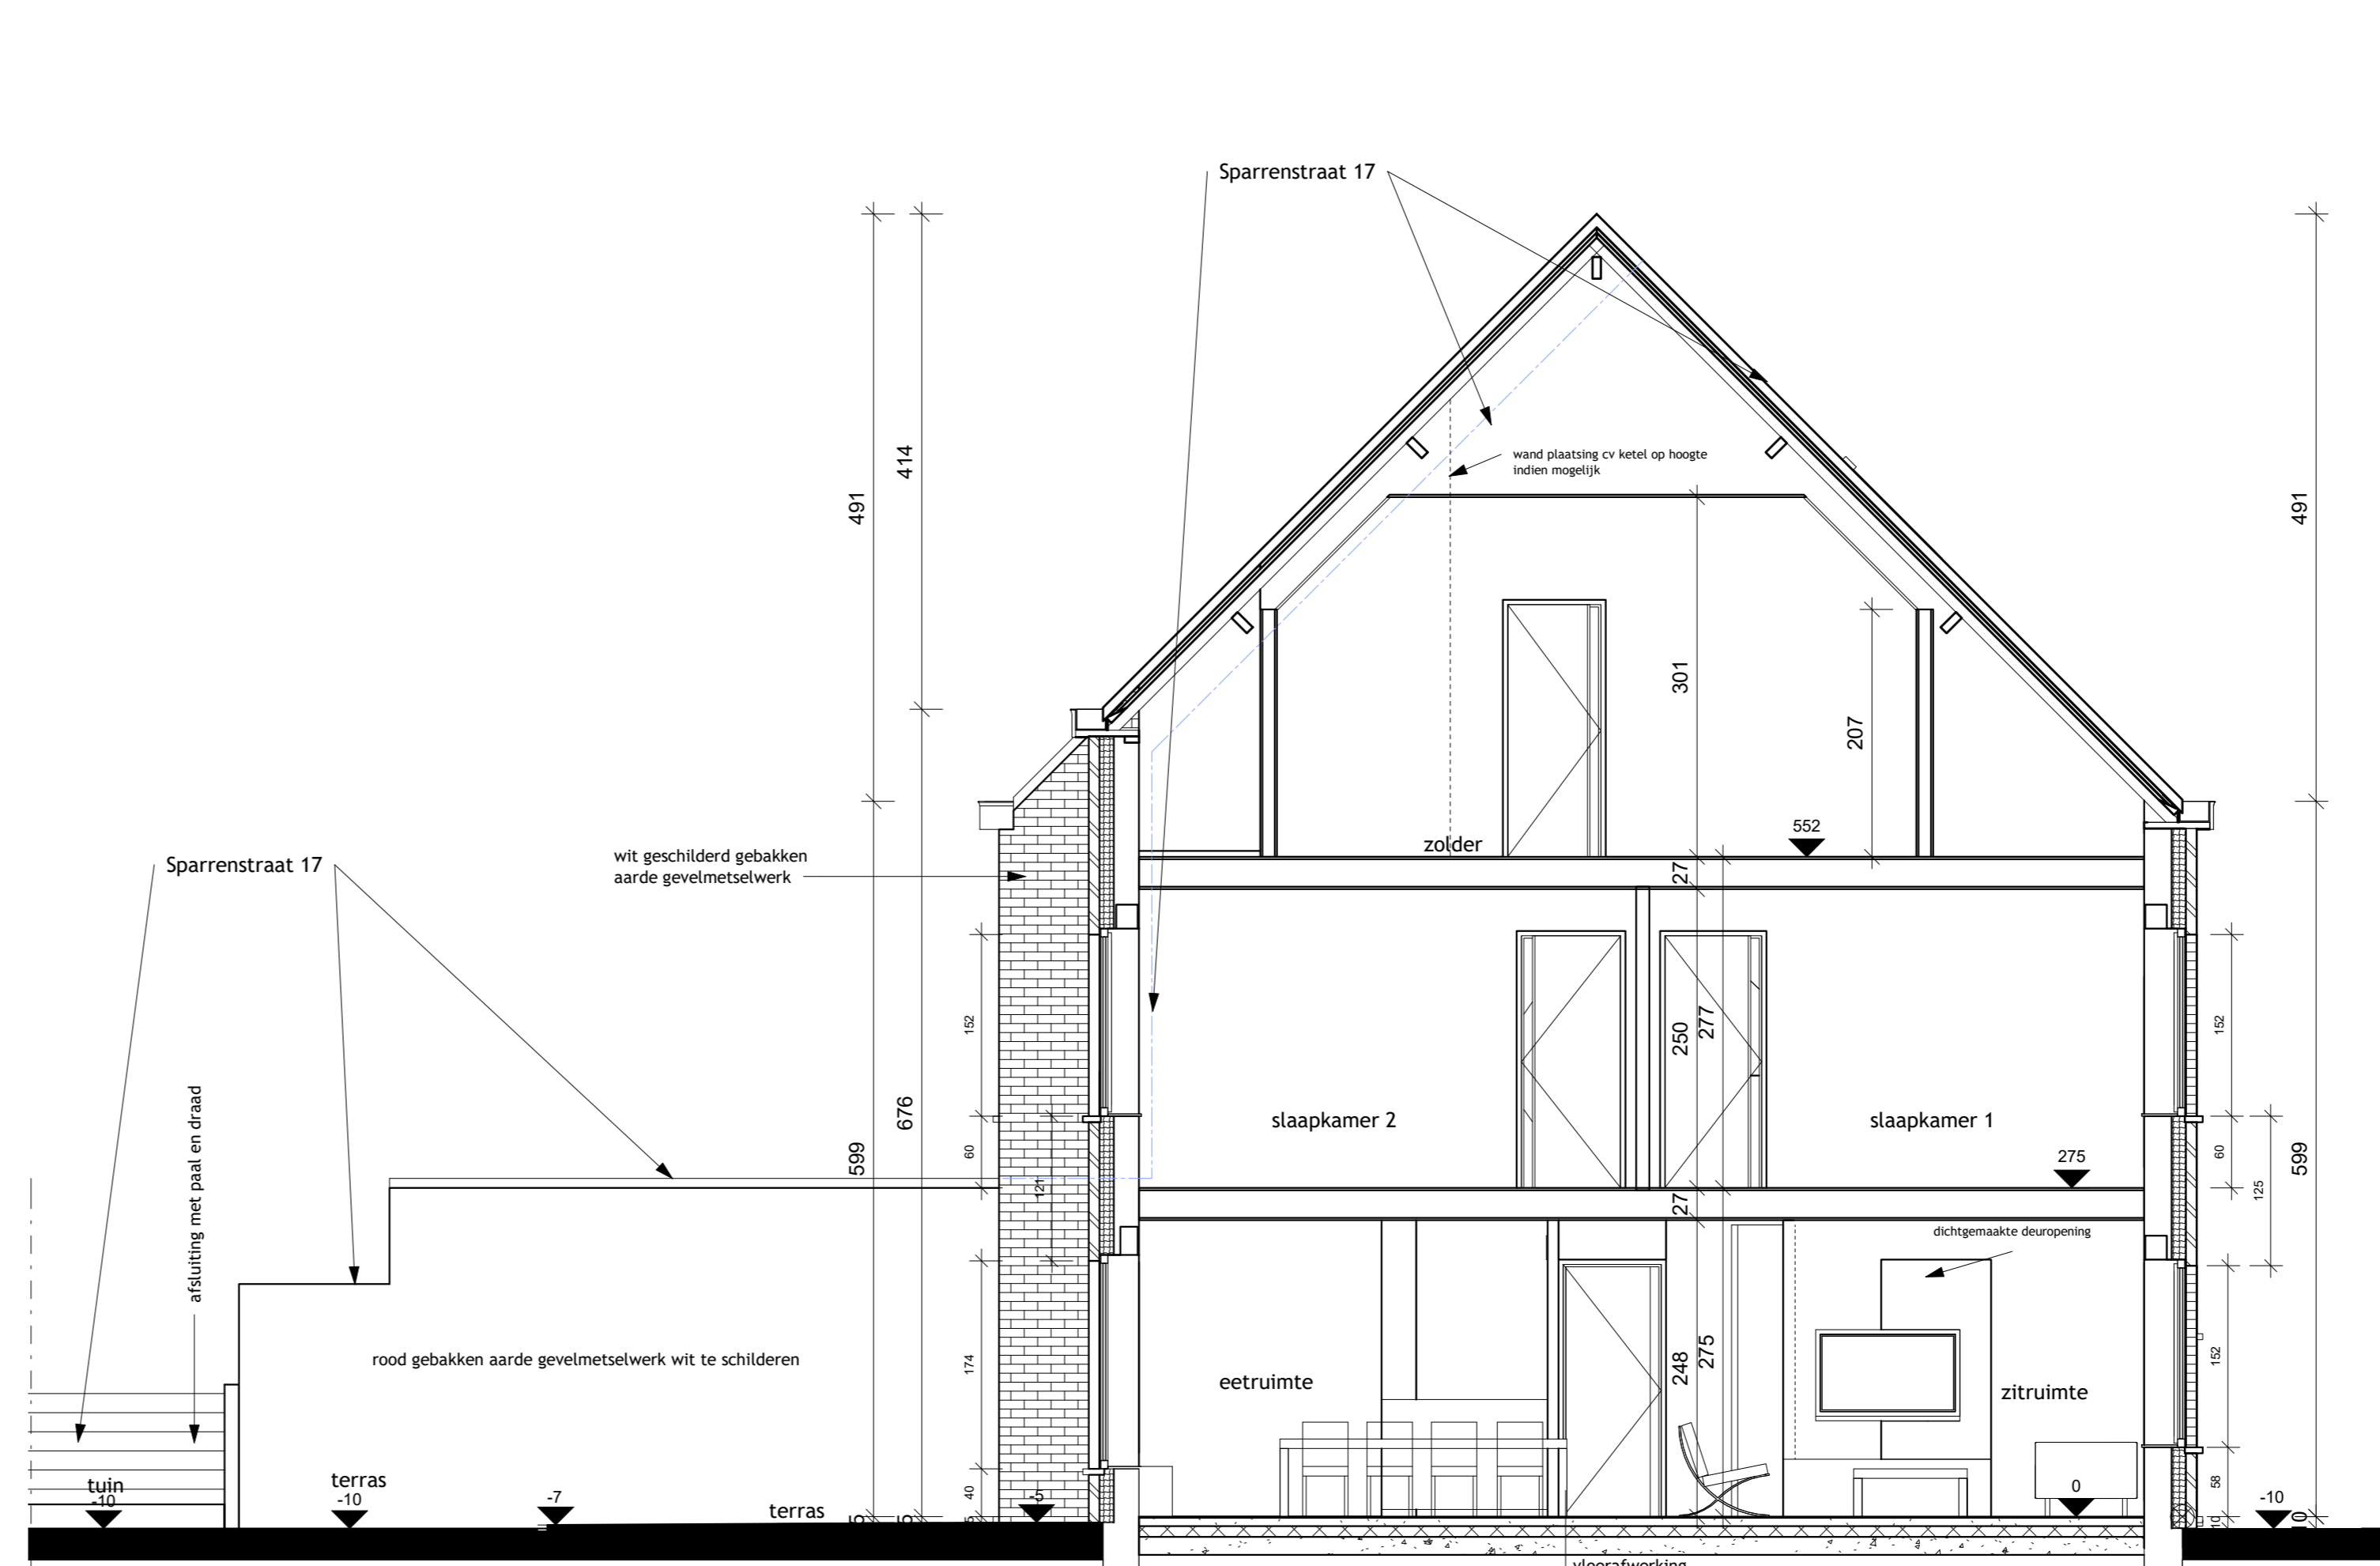


BA_WONING_S_N_36_DOORSNEDE AA
1:50

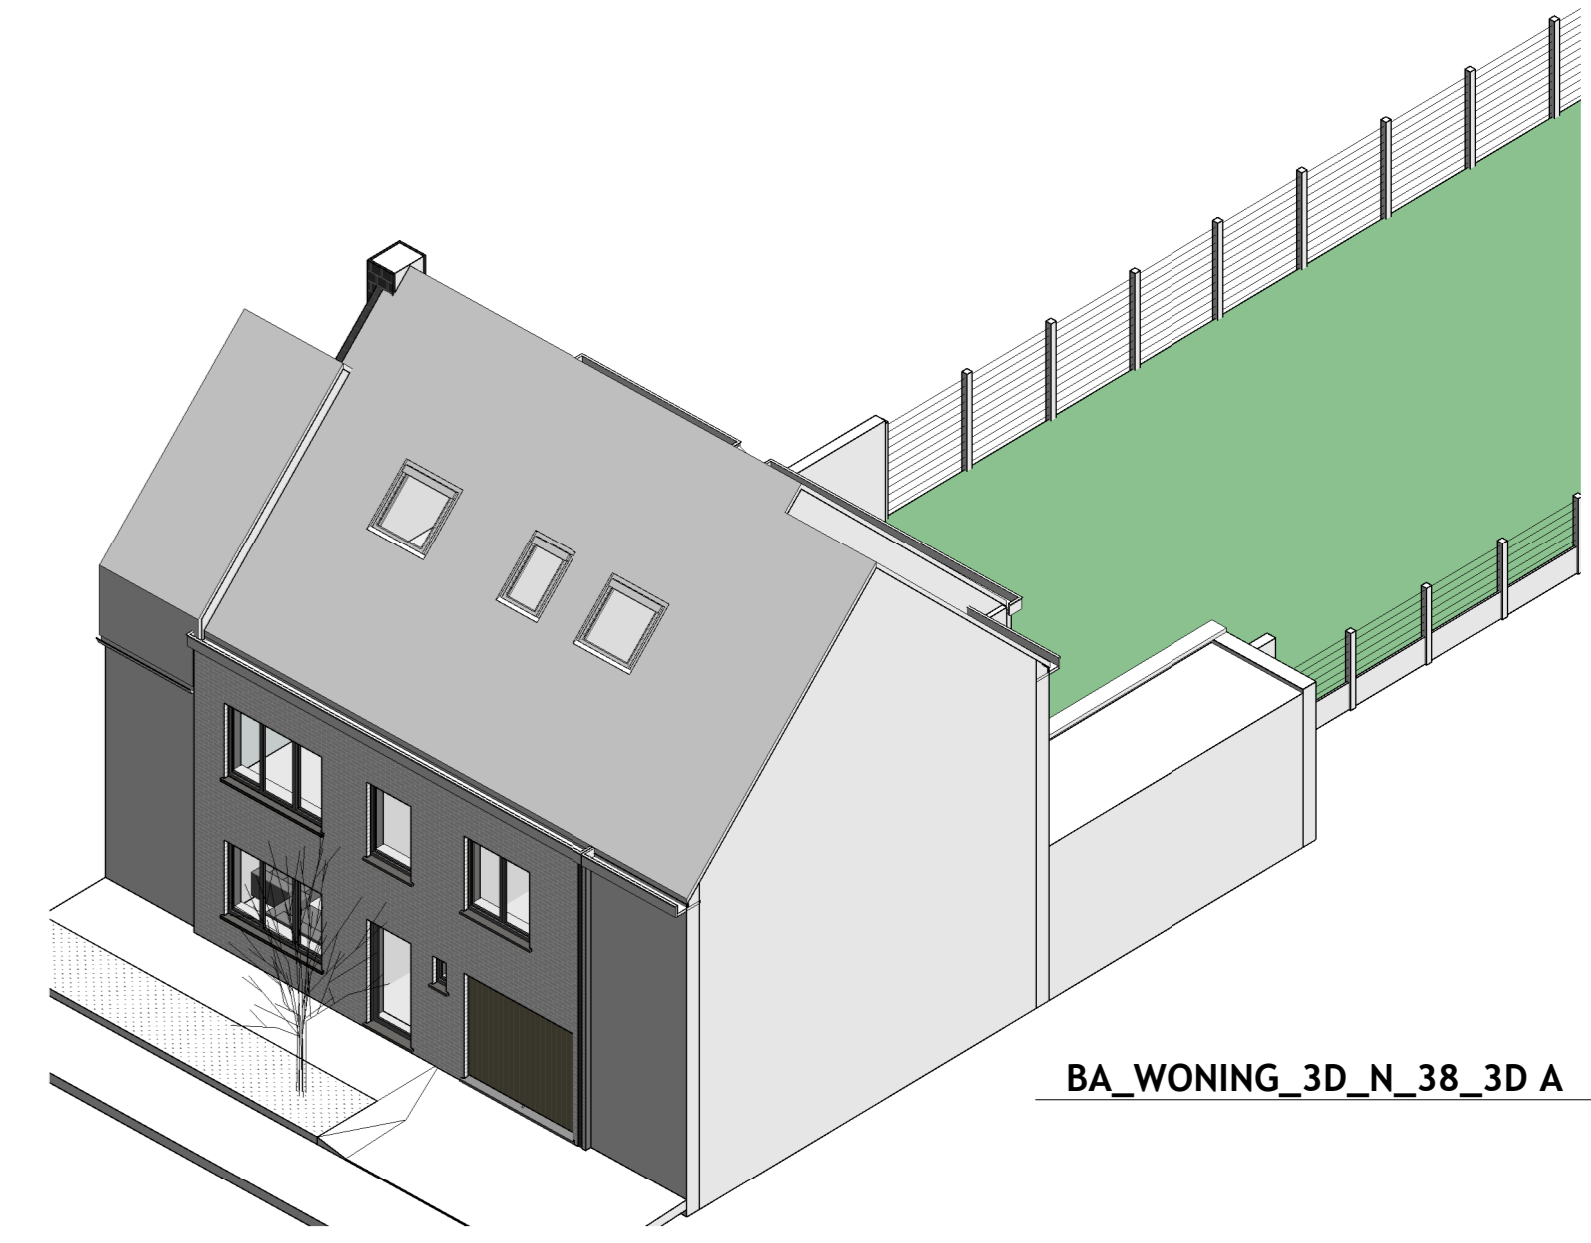


BA_WONING_3D_N_38_3D A

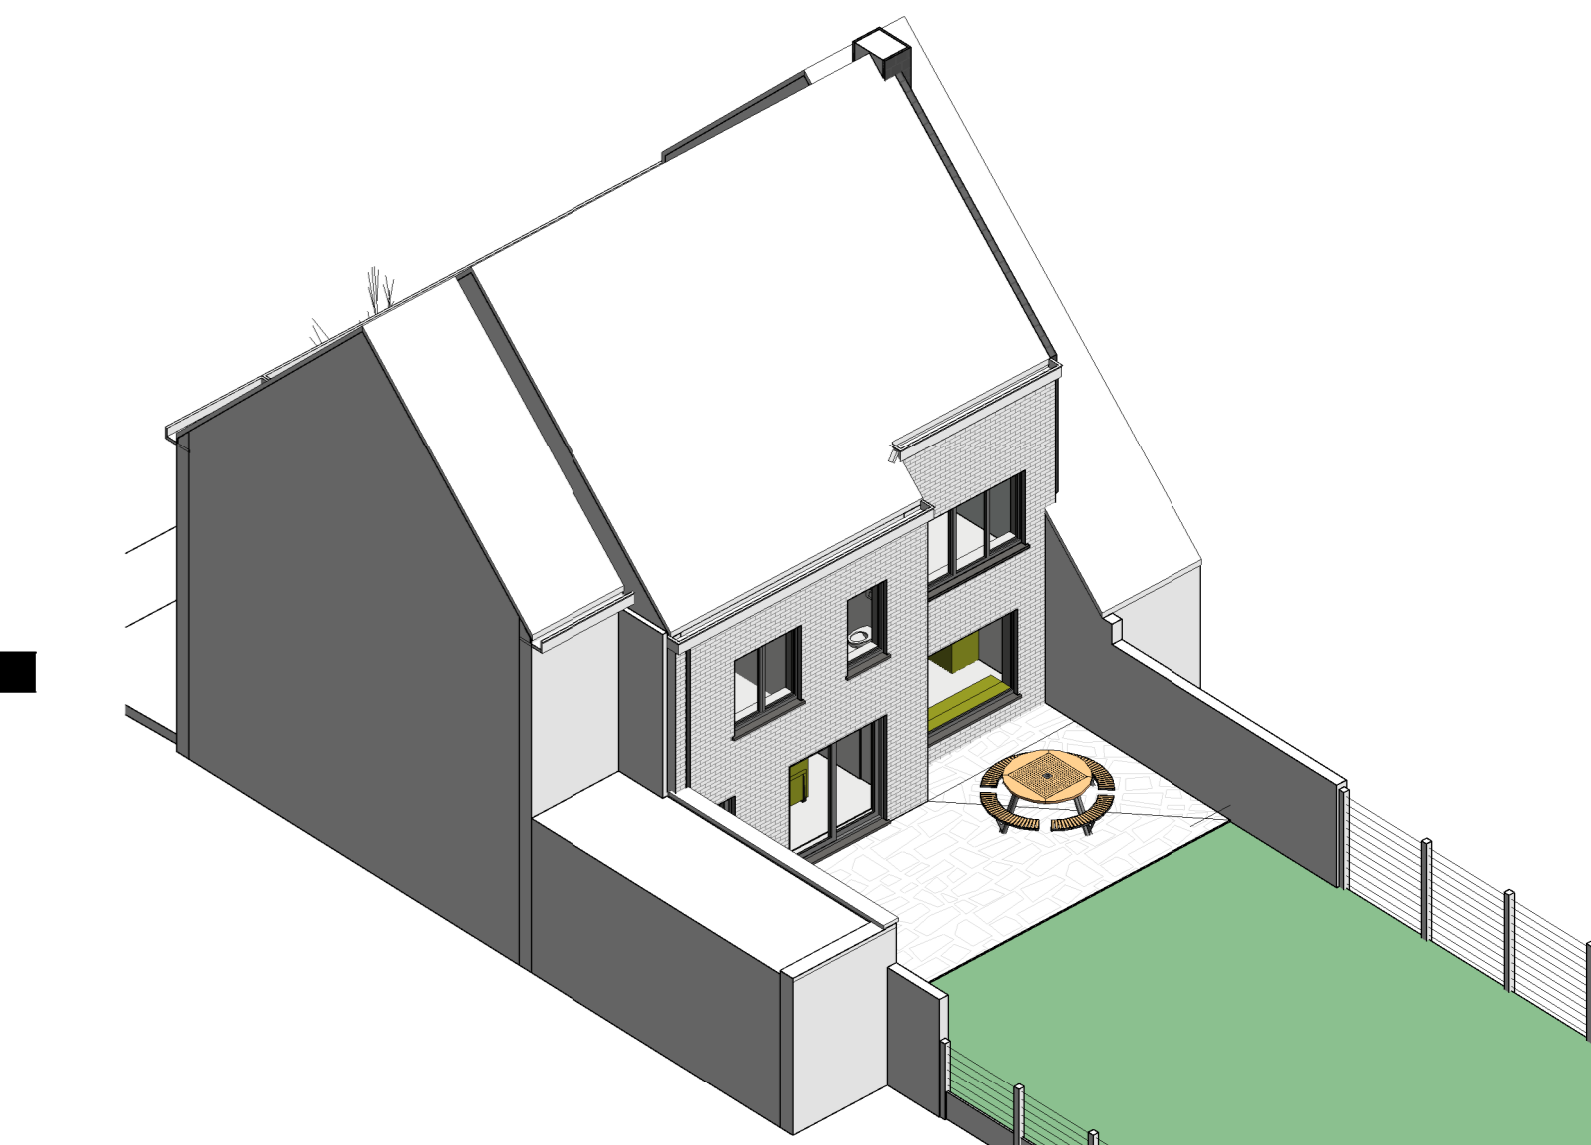


BA_WONING_3D_N_39_3D B

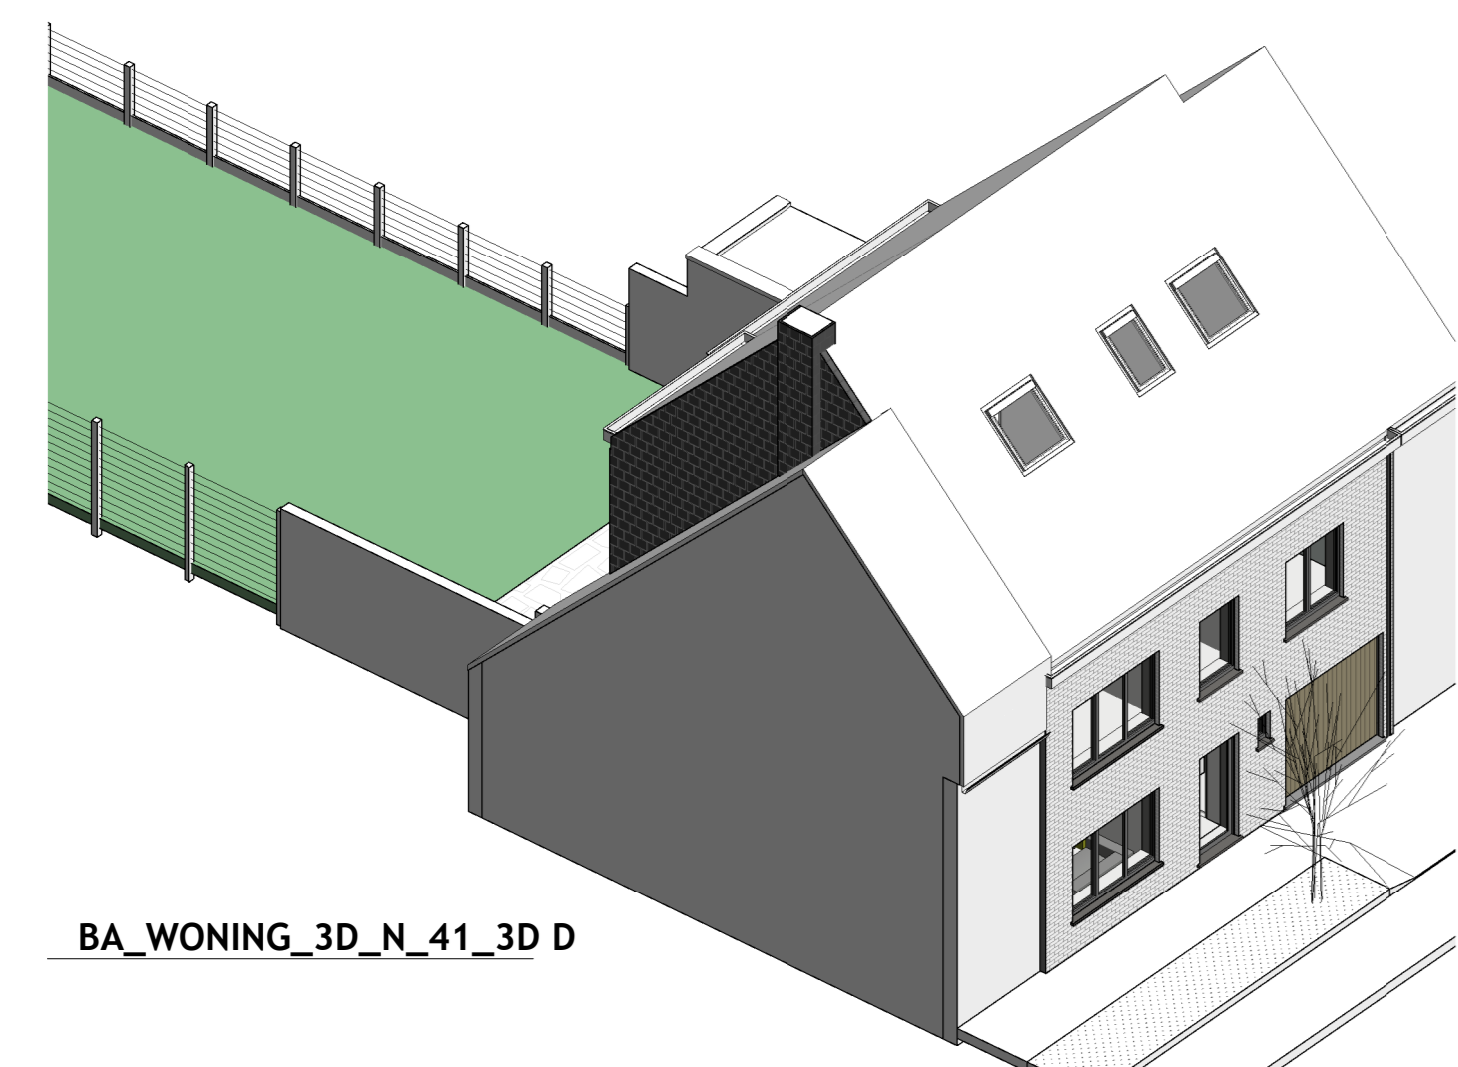


BA_WONING_3D_N_41_3D D

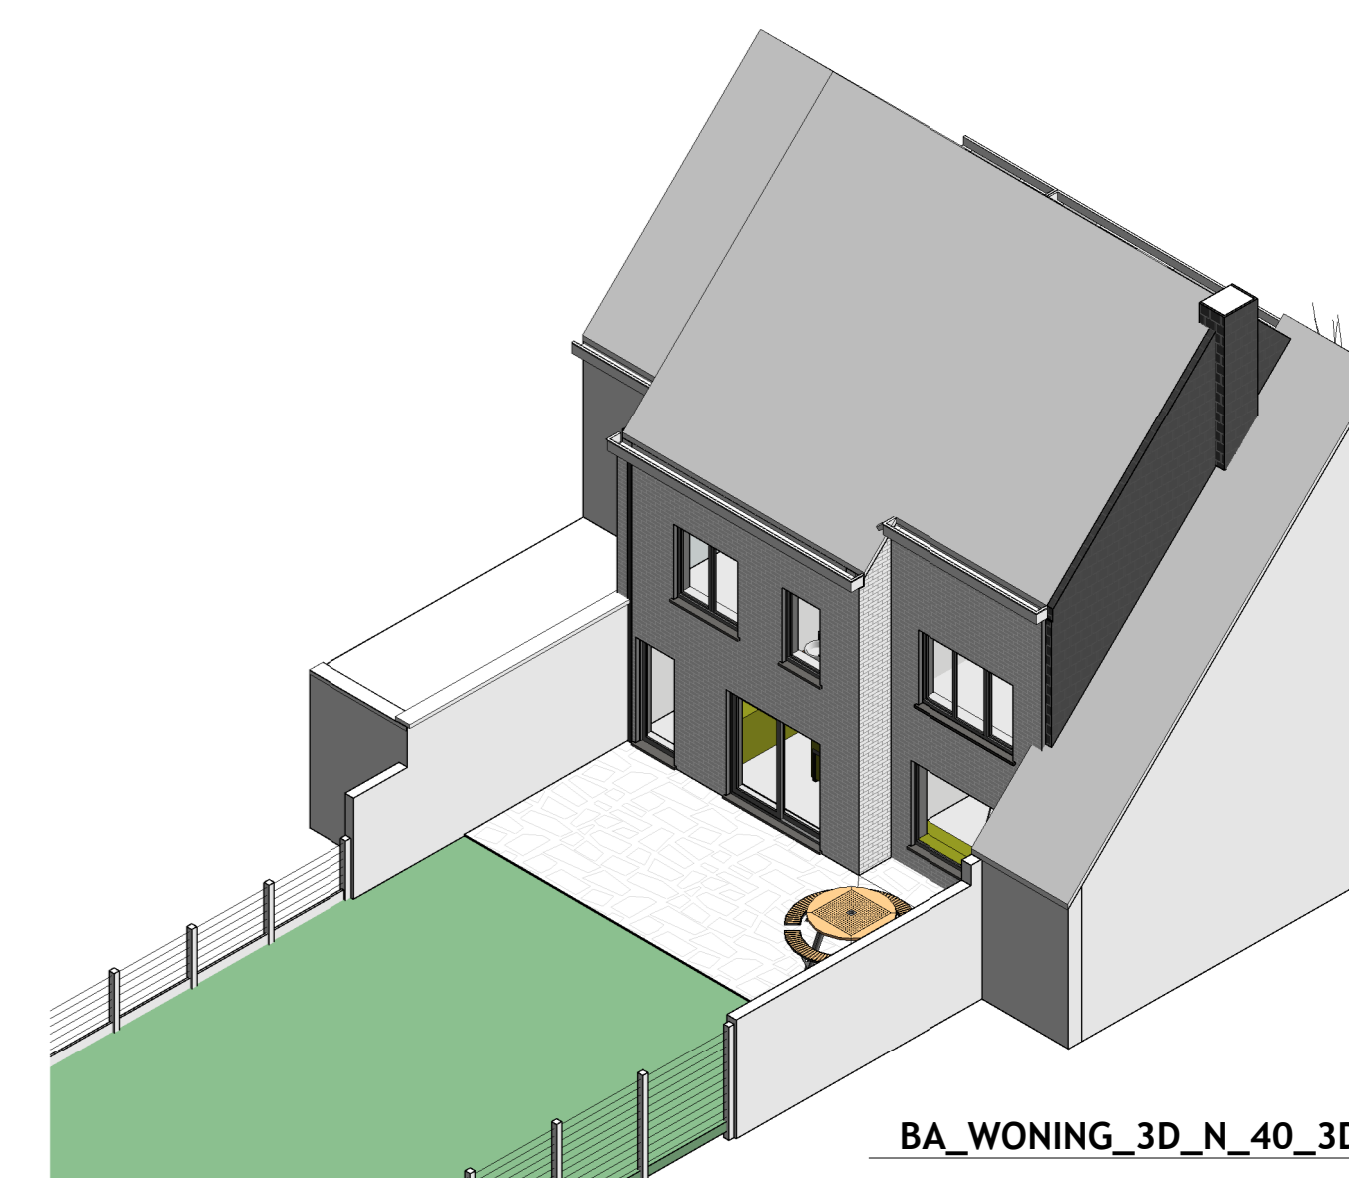


BA_WONING_3D_N_40_3D C

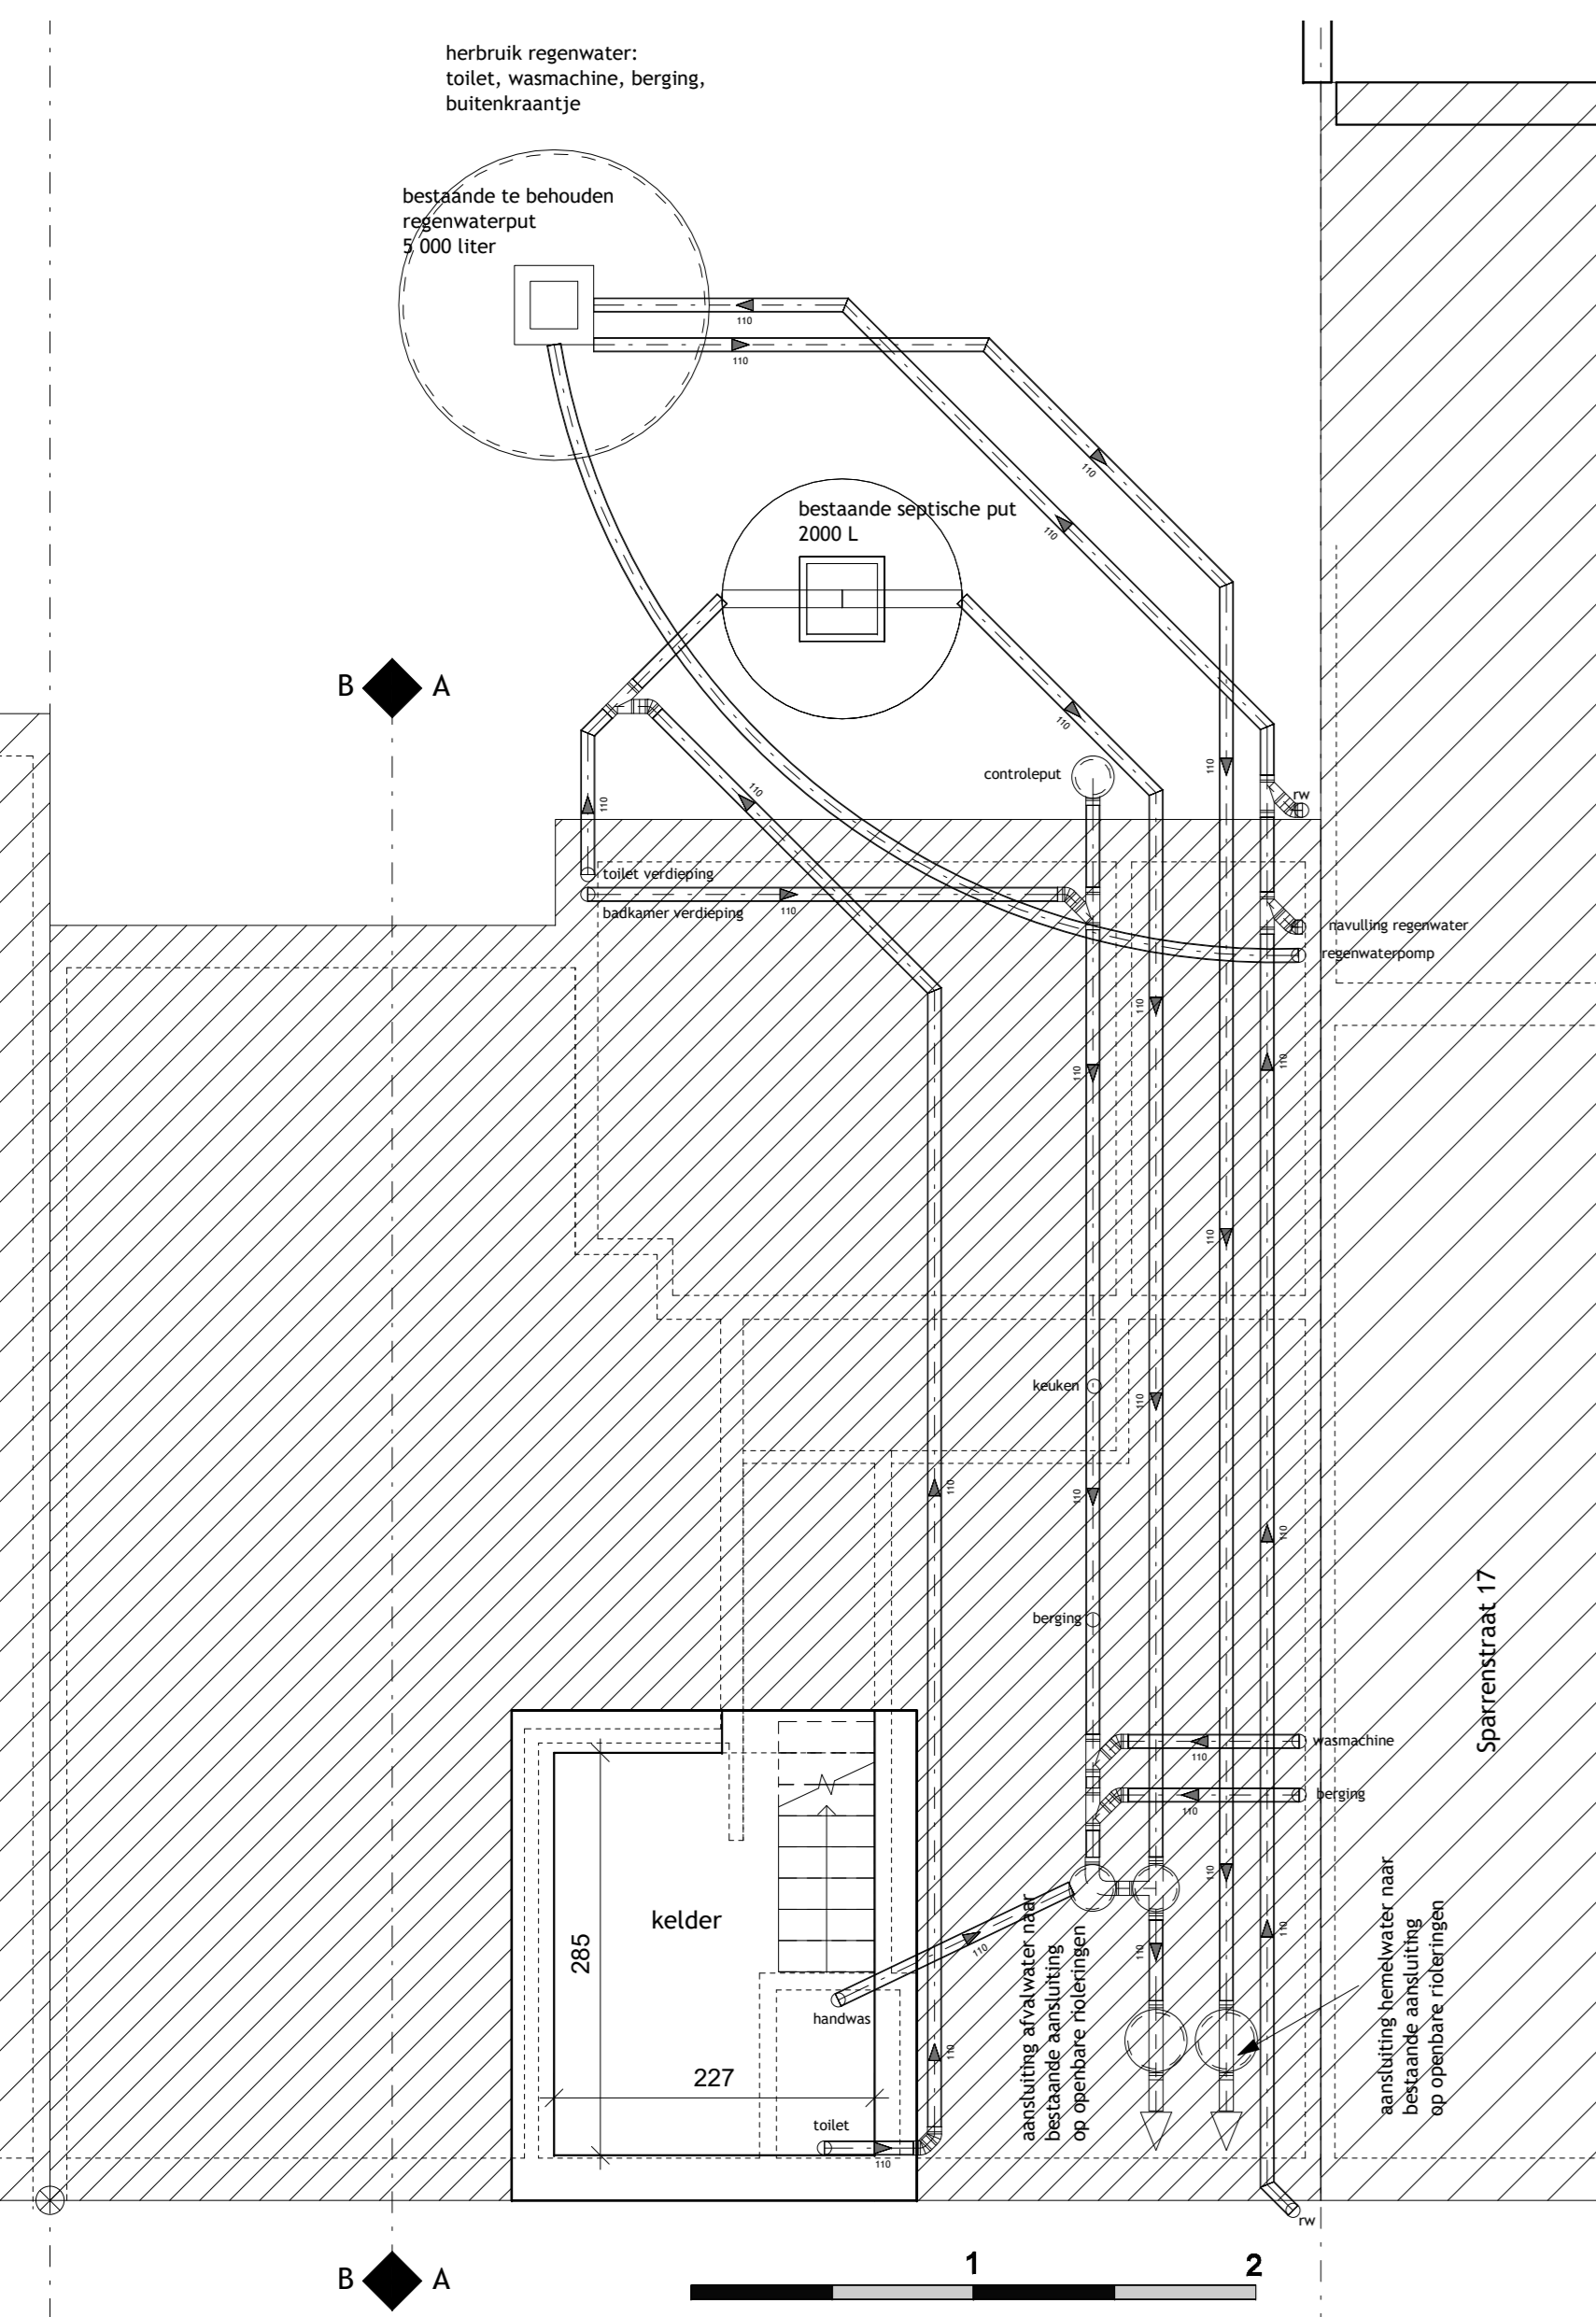


BA_WONING_P_N_30_KELDERPLAN, FUNDERINGS-EN RIOLERINGSPLAN
1:50

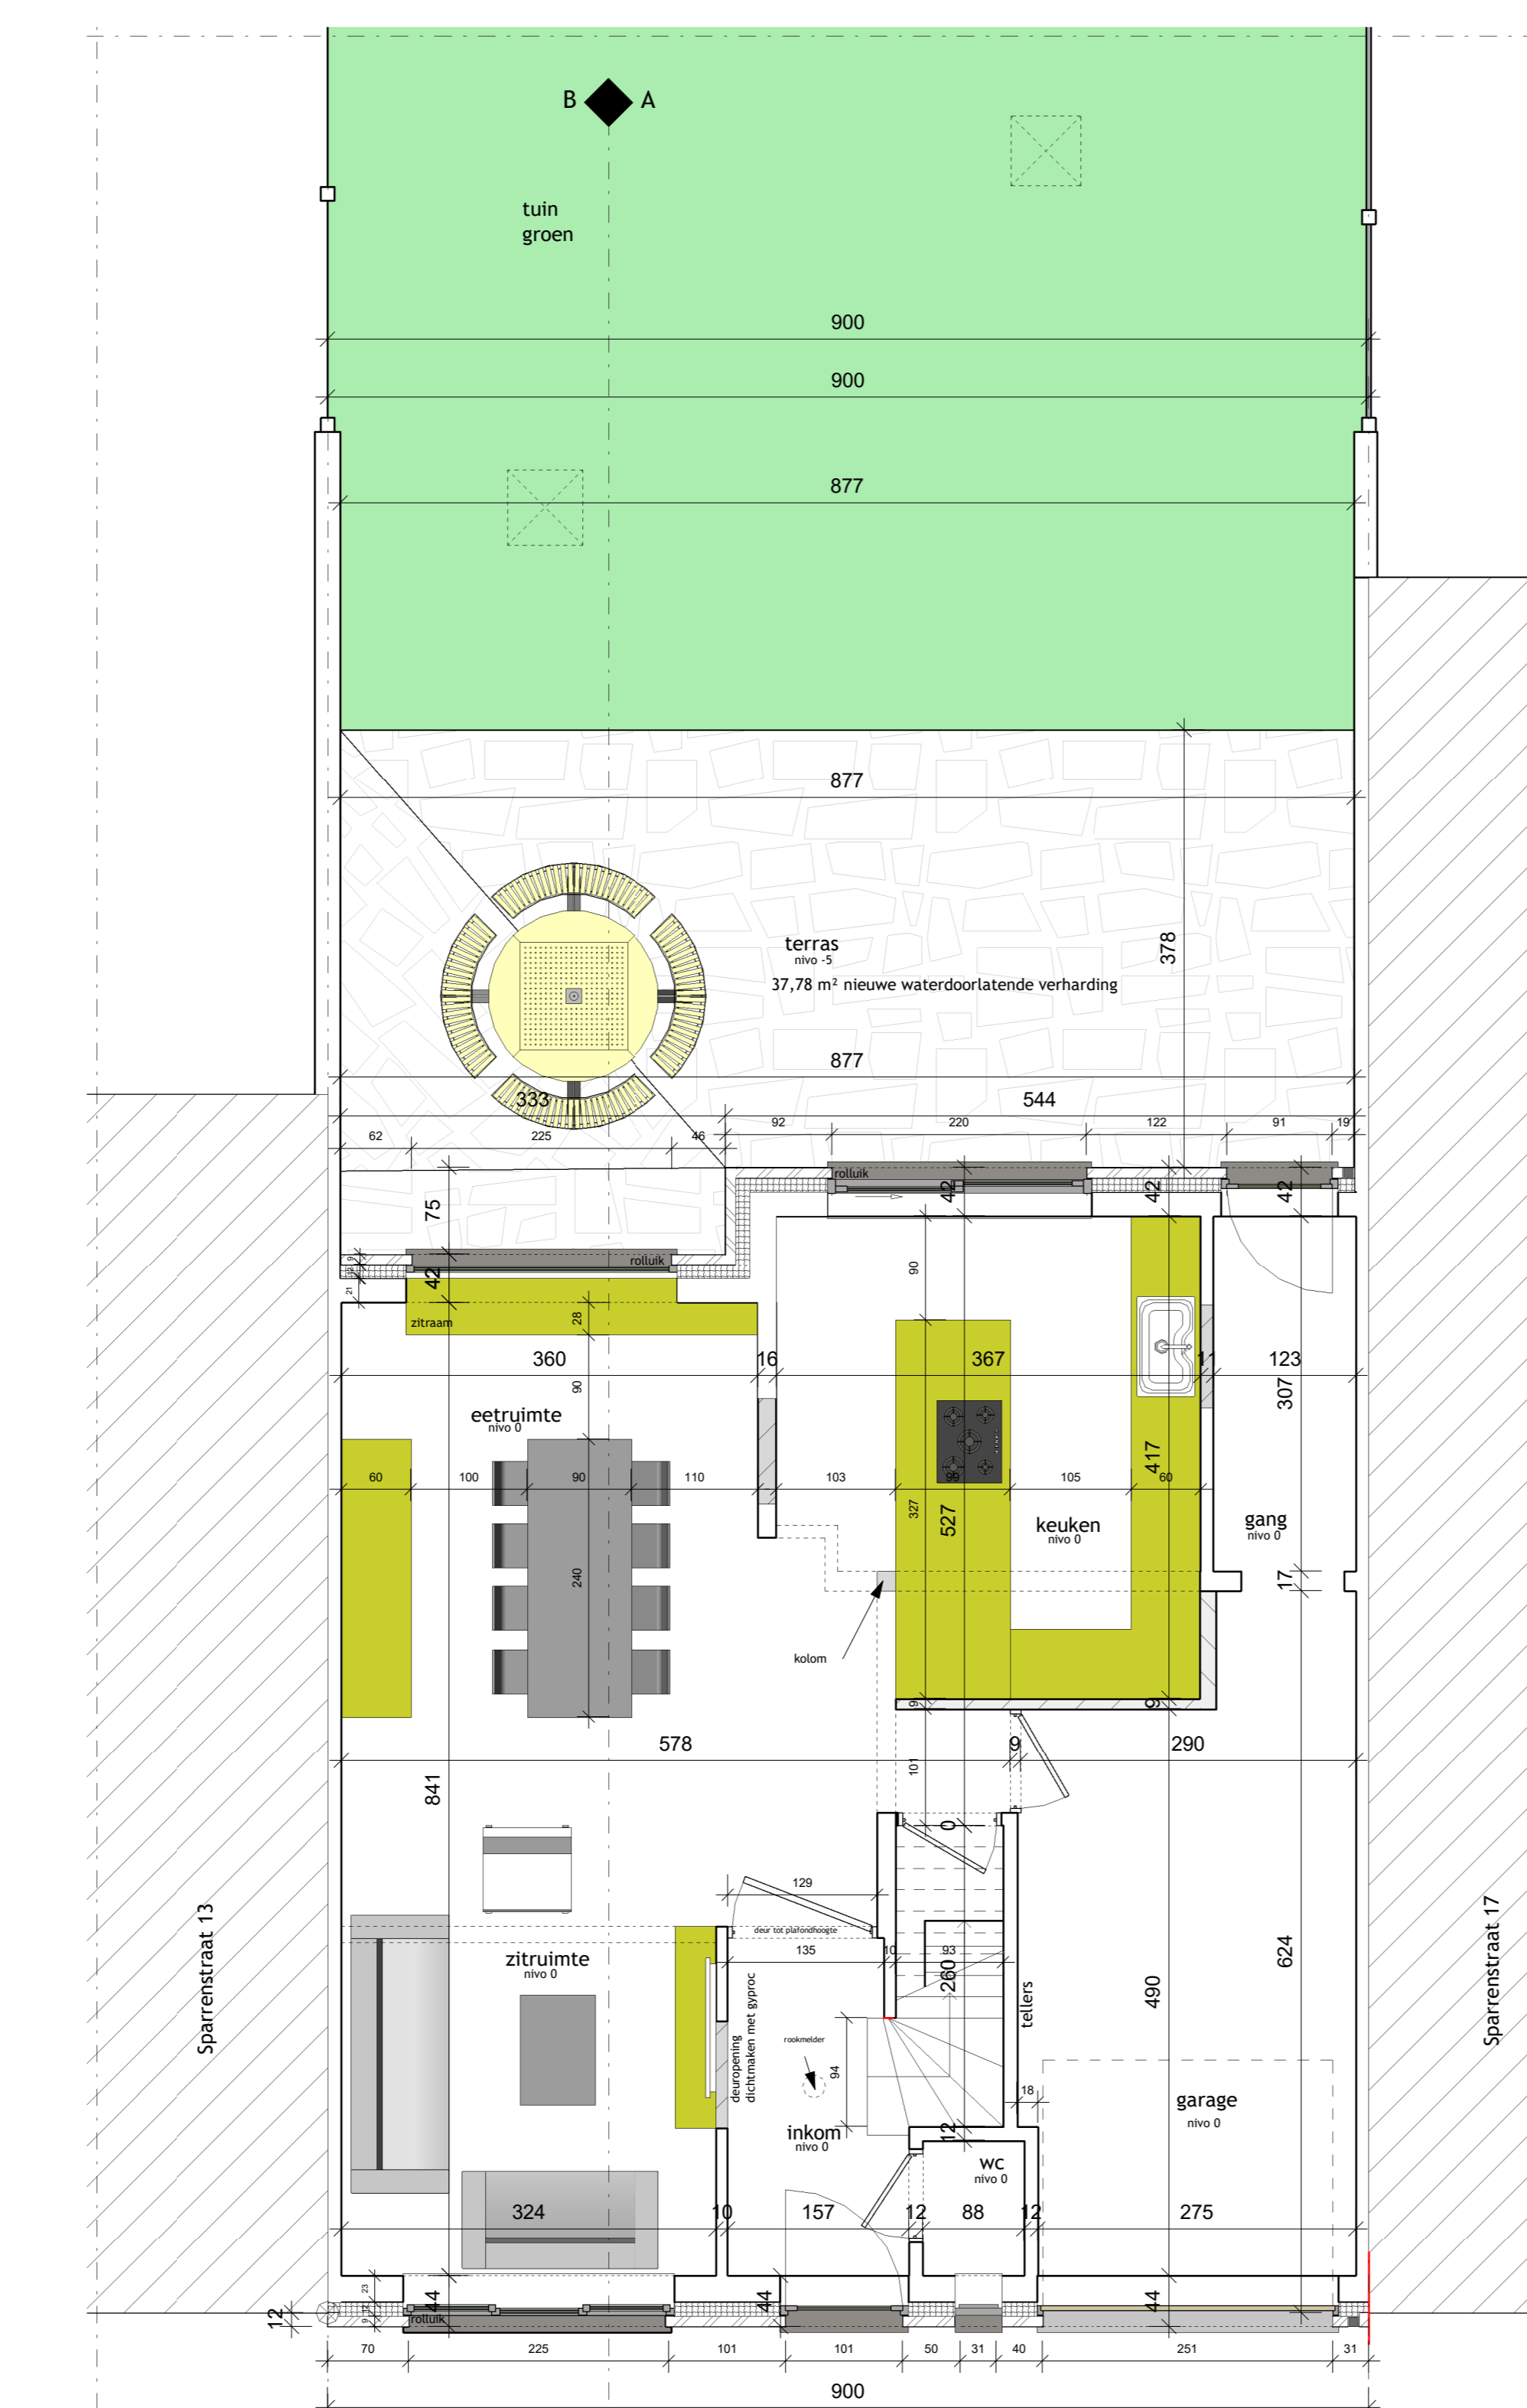


BA_WONING_P_N_31_GRONDPLAN
1:50

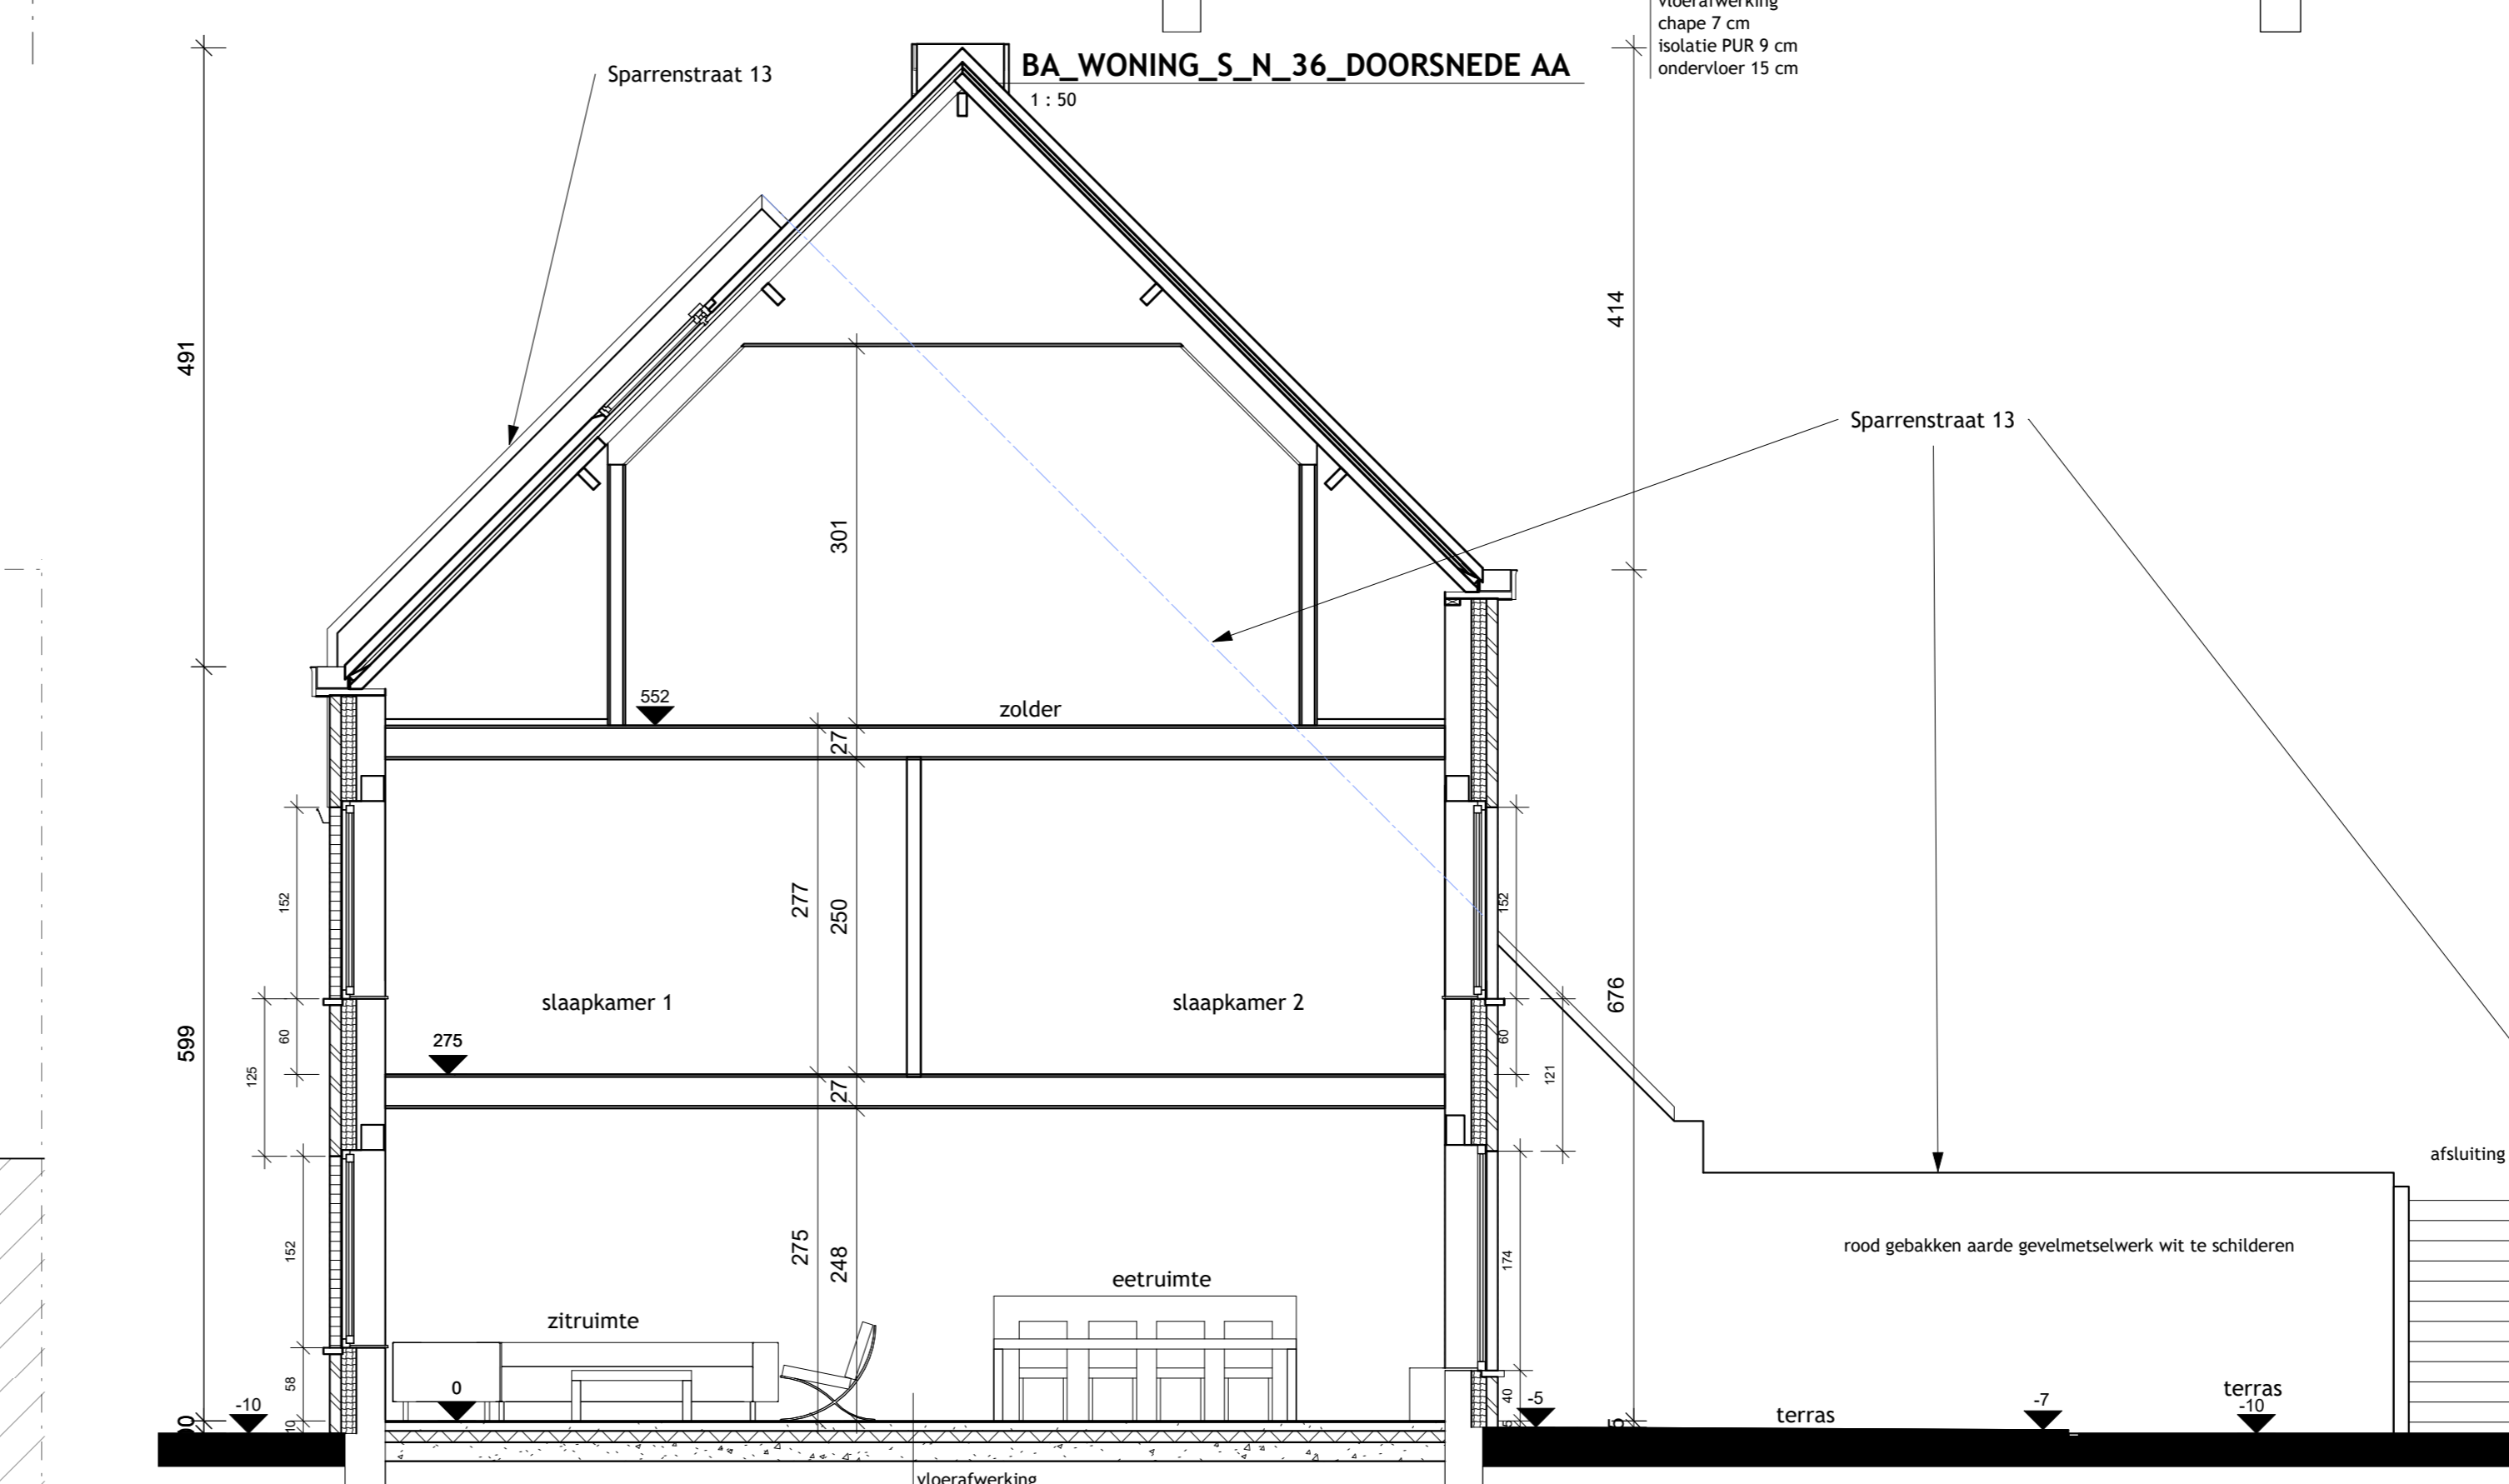

BA_WONING_S_N_37_DOORSNEDE BB
1:50

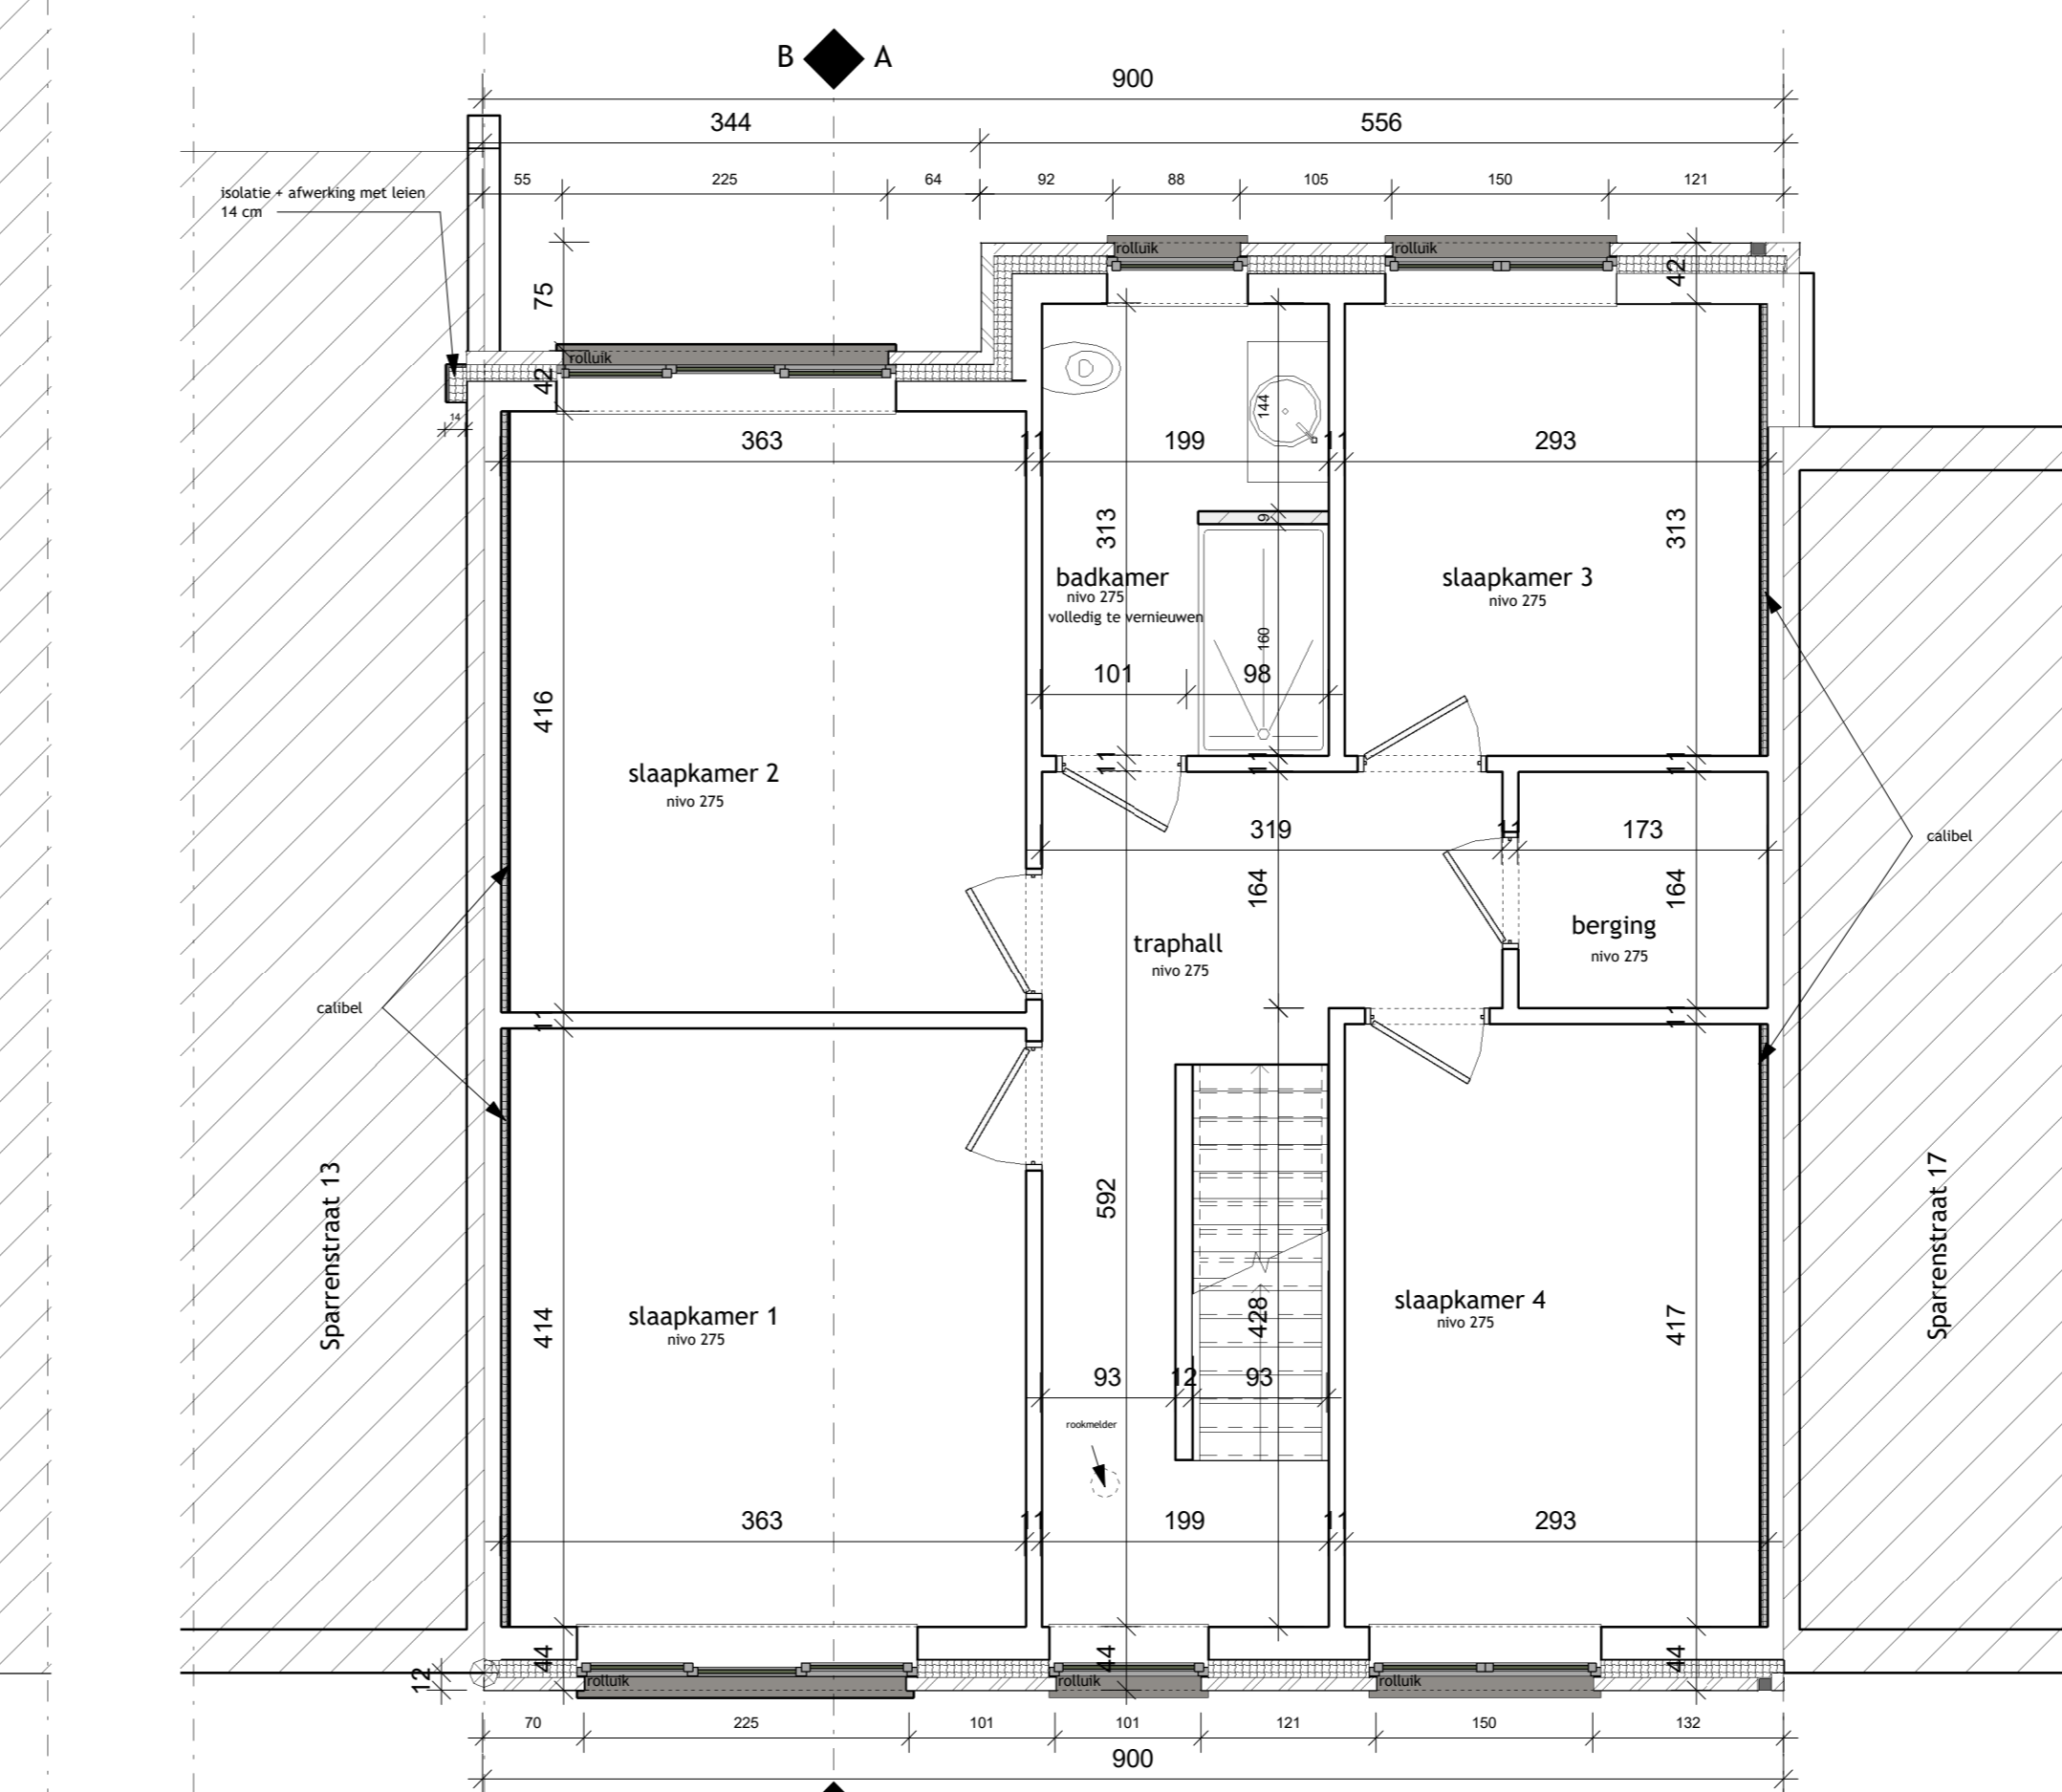

BA_WONING_P_N_32_VERDIEPINGPLAN
1:50

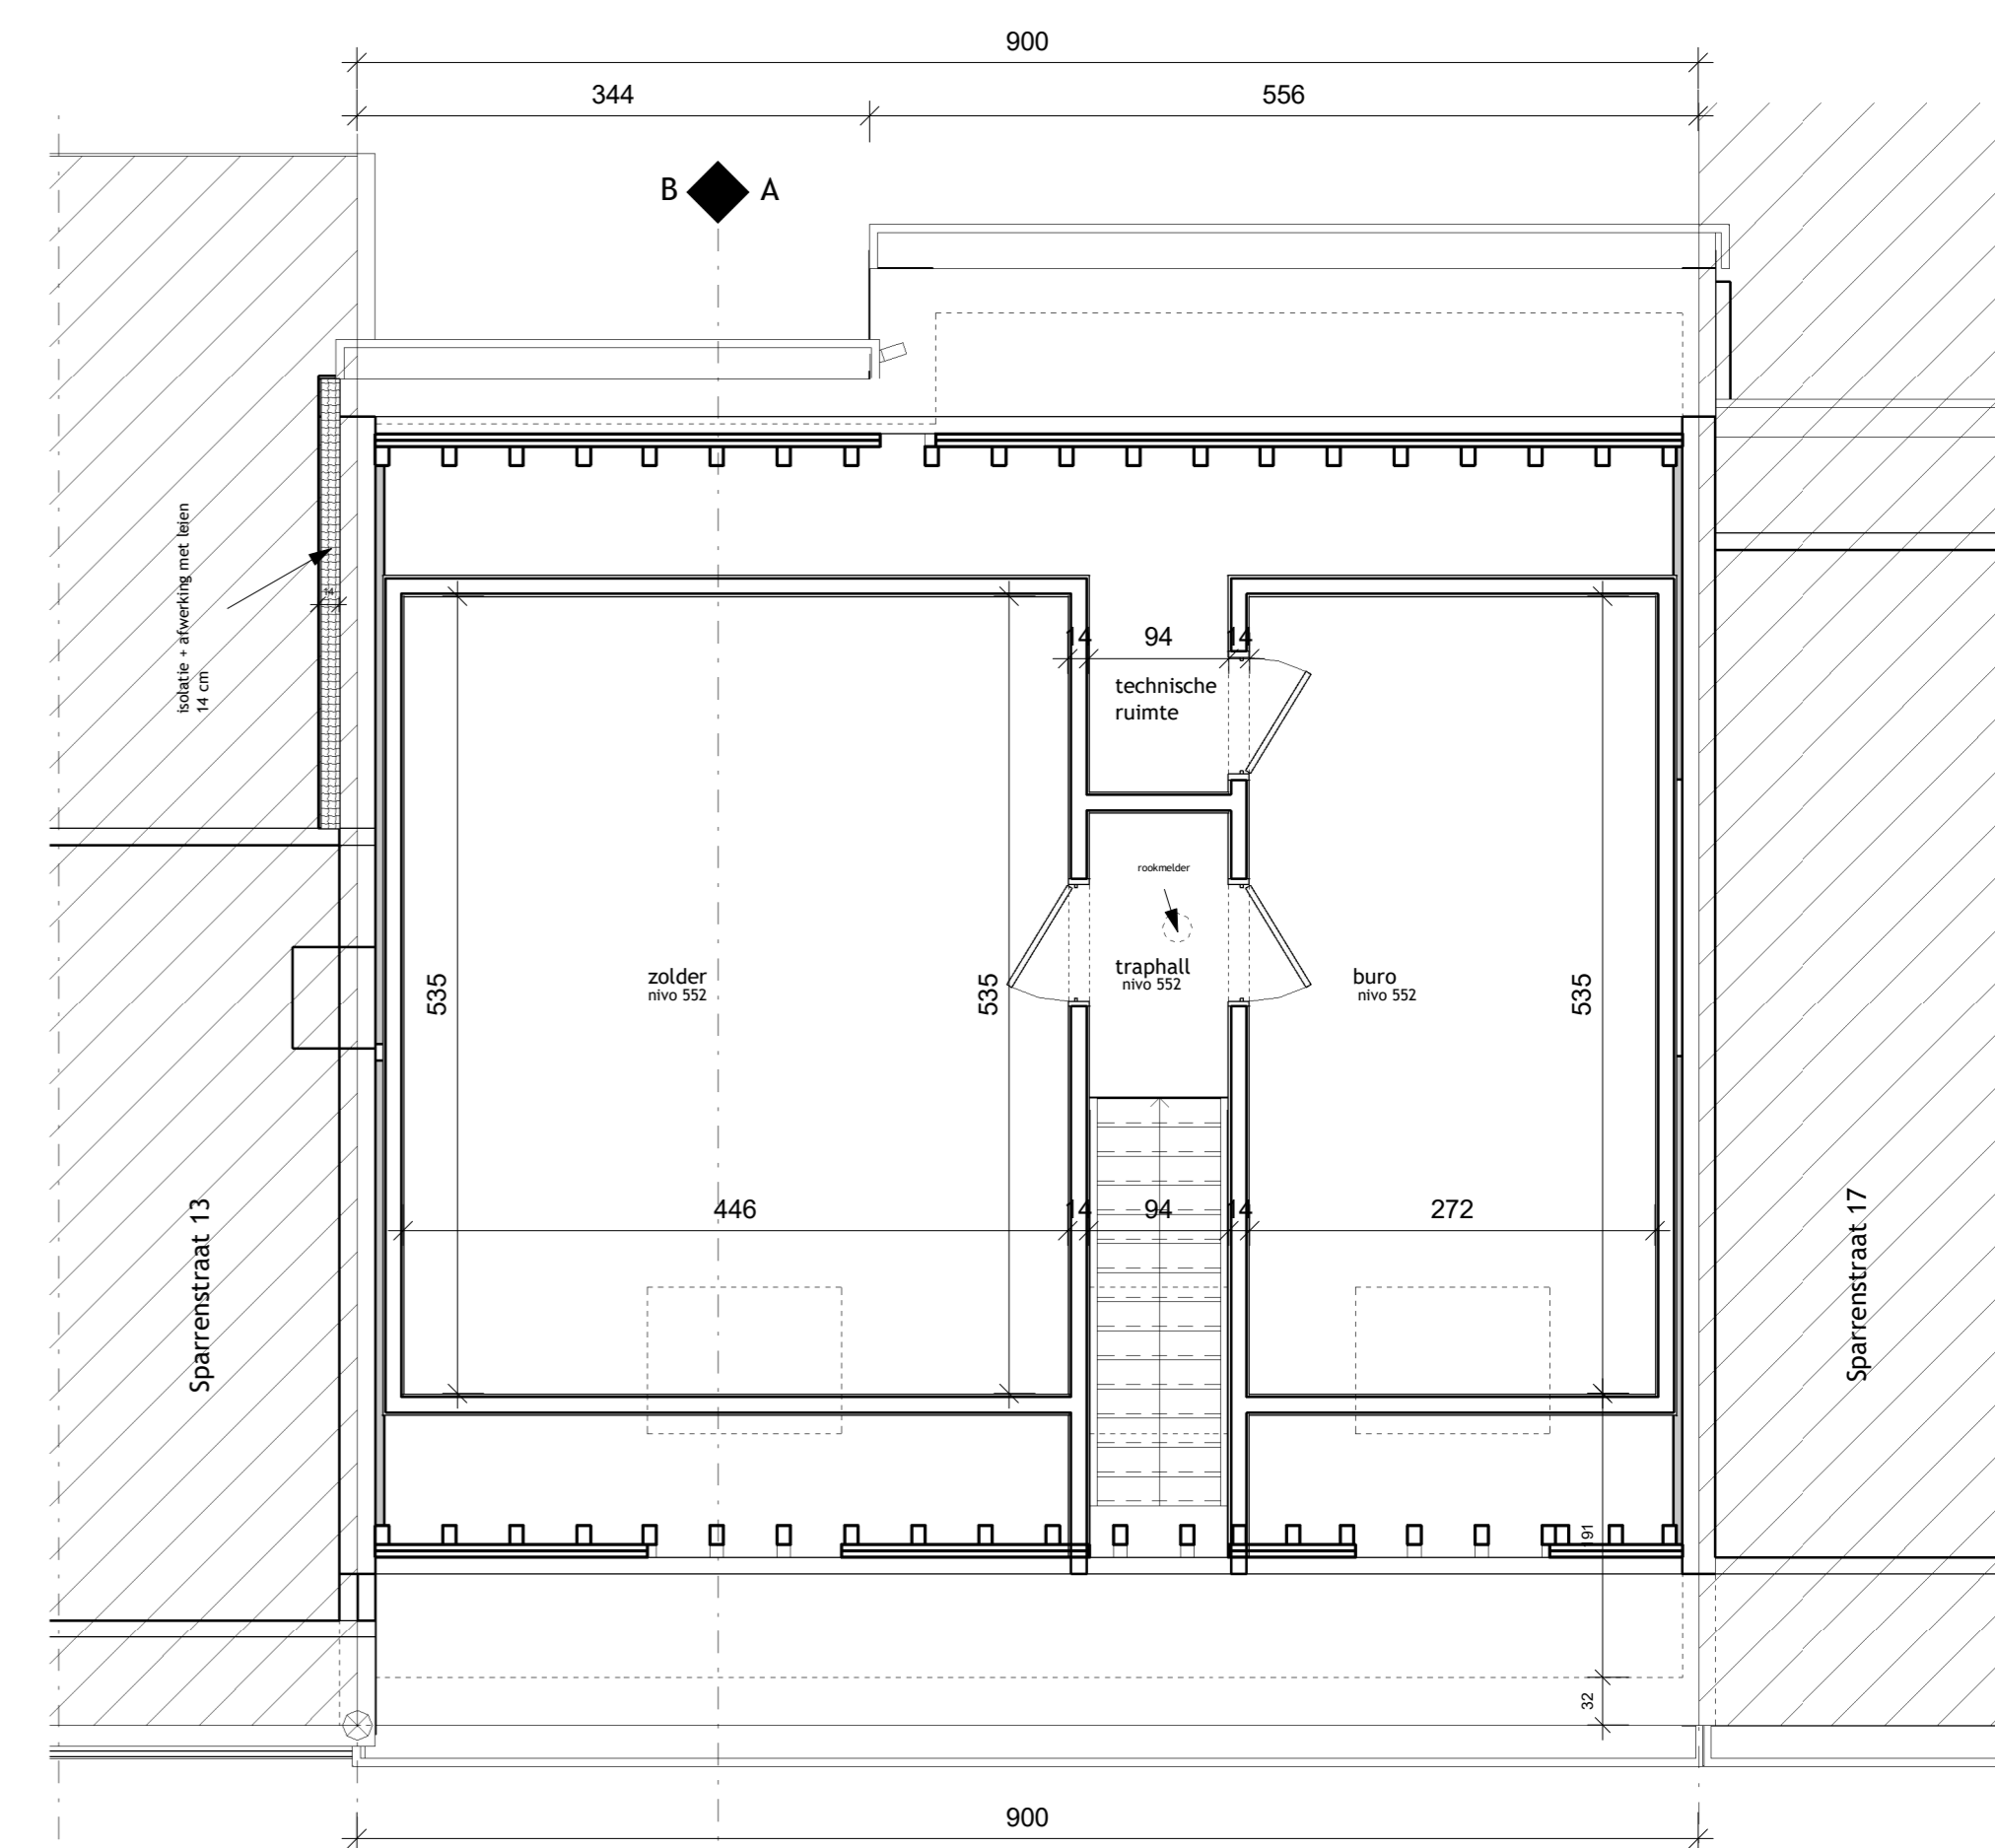

BA_WONING_P_N_33_ZOLDERPLAN
1:50